

[illegible][illegible]

1. **NAME** _____
 2. **ADDRESS** _____
 3. **CITY** _____
 4. **STATE** _____
 5. **ZIP** _____
 6. **PHONE** _____
 7. **DATE** _____
 8. **SIGNATURE** _____
 9. **PRINT NAME** _____
 10. **PRINT ADDRESS** _____
 11. **PRINT CITY** _____
 12. **PRINT STATE** _____
 13. **PRINT ZIP** _____
 14. **PRINT PHONE** _____
 15. **PRINT DATE** _____
 16. **PRINT SIGNATURE** _____
 17. **PRINT NAME** _____
 18. **PRINT ADDRESS** _____
 19. **PRINT CITY** _____
 20. **PRINT STATE** _____
 21. **PRINT ZIP** _____
 22. **PRINT PHONE** _____
 23. **PRINT DATE** _____
 24. **PRINT SIGNATURE** _____
 25. **PRINT NAME** _____
 26. **PRINT ADDRESS** _____
 27. **PRINT CITY** _____
 28. **PRINT STATE** _____
 29. **PRINT ZIP** _____
 30. **PRINT PHONE** _____
 31. **PRINT DATE** _____
 32. **PRINT SIGNATURE** _____
 33. **PRINT NAME** _____
 34. **PRINT ADDRESS** _____
 35. **PRINT CITY** _____
 36. **PRINT STATE** _____
 37. **PRINT ZIP** _____
 38. **PRINT PHONE** _____
 39. **PRINT DATE** _____
 40. **PRINT SIGNATURE** _____
 41. **PRINT NAME** _____
 42. **PRINT ADDRESS** _____
 43. **PRINT CITY** _____
 44. **PRINT STATE** _____
 45. **PRINT ZIP** _____
 46. **PRINT PHONE** _____
 47. **PRINT DATE** _____
 48. **PRINT SIGNATURE** _____
 49. **PRINT NAME** _____
 50. **PRINT ADDRESS** _____
 51. **PRINT CITY** _____
 52. **PRINT STATE** _____
 53. **PRINT ZIP** _____
 54. **PRINT PHONE** _____
 55. **PRINT DATE** _____
 56. **PRINT SIGNATURE** _____
 57. **PRINT NAME** _____
 58. **PRINT ADDRESS** _____
 59. **PRINT CITY** _____
 60. **PRINT STATE** _____
 61. **PRINT ZIP** _____
 62. **PRINT PHONE** _____
 63. **PRINT DATE** _____
 64. **PRINT SIGNATURE** _____
 65. **PRINT NAME** _____
 66. **PRINT ADDRESS** _____
 67. **PRINT CITY** _____
 68. **PRINT STATE** _____
 69. **PRINT ZIP** _____
 70. **PRINT PHONE** _____
 71. **PRINT DATE** _____
 72. **PRINT SIGNATURE** _____
 73. **PRINT NAME** _____
 74. **PRINT ADDRESS** _____
 75. **PRINT CITY** _____
 76. **PRINT STATE** _____
 77. **PRINT ZIP** _____
 78. **PRINT PHONE** _____
 79. **PRINT DATE** _____
 80. **PRINT SIGNATURE** _____
 81. **PRINT NAME** _____
 82. **PRINT ADDRESS** _____
 83. **PRINT CITY** _____
 84. **PRINT STATE** _____
 85. **PRINT ZIP** _____
 86. **PRINT PHONE** _____
 87. **PRINT DATE** _____
 88. **PRINT SIGNATURE** _____
 89. **PRINT NAME** _____
 90. **PRINT ADDRESS** _____
 91. **PRINT CITY** _____
 92. **PRINT STATE** _____
 93. **PRINT ZIP** _____
 94. **PRINT PHONE** _____
 95. **PRINT DATE** _____
 96. **PRINT SIGNATURE** _____
 97. **PRINT NAME** _____
 98. **PRINT ADDRESS** _____
 99. **PRINT CITY** _____
 100. **PRINT STATE** _____
 101. **PRINT ZIP** _____
 102. **PRINT PHONE** _____
 103. **PRINT DATE** _____
 104. **PRINT SIGNATURE** _____
 105. **PRINT NAME** _____
 106. **PRINT ADDRESS** _____
 107. **PRINT CITY** _____
 108. **PRINT STATE** _____
 109. **PRINT ZIP** _____
 110. **PRINT PHONE** _____
 111. **PRINT DATE** _____
 112. **PRINT SIGNATURE** _____
 113. **PRINT NAME** _____
 114. **PRINT ADDRESS** _____
 115. **PRINT CITY** _____
 116. **PRINT STATE** _____
 117. **PRINT ZIP** _____
 118. **PRINT PHONE** _____
 119. **PRINT DATE** _____
 120. **PRINT SIGNATURE** _____
 121. **PRINT NAME** _____
 122. **PRINT ADDRESS** _____
 123. **PRINT CITY** _____
 124. **PRINT STATE** _____
 125. **PRINT ZIP** _____
 126. **PRINT PHONE** _____
 127. **PRINT DATE** _____
 128. **PRINT SIGNATURE** _____
 129. **PRINT NAME** _____
 130. **PRINT ADDRESS** _____
 131. **PRINT CITY** _____
 132. **PRINT STATE** _____
 133. **PRINT ZIP** _____
 134. **PRINT PHONE** _____
 135. **PRINT DATE** _____
 136. **PRINT SIGNATURE** _____
 137. **PRINT NAME** _____
 138. **PRINT ADDRESS** _____
 139. **PRINT CITY** _____
 140. **PRINT STATE** _____
 141. **PRINT ZIP** _____
 142. **PRINT PHONE** _____
 143. **PRINT DATE** _____
 144. **PRINT SIGNATURE** _____
 145. **PRINT NAME** _____
 146. **PRINT ADDRESS** _____
 147. **PRINT CITY** _____
 148. **PRINT STATE** _____
 149. **PRINT ZIP** _____
 150. **PRINT PHONE** _____
 151. **PRINT DATE** _____
 152. **PRINT SIGNATURE** _____
 153. **PRINT NAME** _____
 154. **PRINT ADDRESS** _____
 155. **PRINT CITY** _____
 156. **PRINT STATE** _____
 157. **PRINT ZIP** _____
 158. **PRINT PHONE** _____
 159. **PRINT DATE** _____
 160. **PRINT SIGNATURE** _____
 161. **PRINT NAME** _____
 162. **PRINT ADDRESS** _____
 163. **PRINT CITY** _____
 164. **PRINT STATE** _____
 165. **PRINT ZIP** _____
 166. **PRINT PHONE** _____
 167. **PRINT DATE** _____
 168. **PRINT SIGNATURE** _____
 169. **PRINT NAME** _____
 170. **PRINT ADDRESS** _____
 171. **PRINT CITY** _____
 172. **PRINT STATE** _____
 173. **PRINT ZIP** _____
 174. **PRINT PHONE** _____
 175. **PRINT DATE** _____
 176. **PRINT SIGNATURE** _____
 177. **PRINT NAME** _____
 178. **PRINT ADDRESS** _____
 179. **PRINT CITY** _____
 180. **PRINT STATE** _____
 181. **PRINT ZIP** _____
 182. **PRINT PHONE** _____
 183. **PRINT DATE** _____
 184. **PRINT SIGNATURE** _____
 185. **PRINT NAME** _____
 186. **PRINT ADDRESS** _____
 187. **PRINT CITY** _____
 188. **PRINT STATE** _____
 189. **PRINT ZIP** _____
 190. **PRINT PHONE** _____
 191. **PRINT DATE** _____
 192. **PRINT SIGNATURE** _____
 193. **PRINT NAME** _____
 194. **PRINT ADDRESS** _____
 195. **PRINT CITY** _____
 196. **PRINT STATE** _____
 197. **PRINT ZIP** _____
 198. **PRINT PHONE** _____
 199. **PRINT DATE** _____
 200. **PRINT SIGNATURE** _____
 201. **PRINT NAME** _____
 202. **PRINT ADDRESS** _____
 203. **PRINT CITY** _____
 204. **PRINT STATE** _____
 205. **PRINT ZIP** _____
 206. **PRINT PHONE** _____
 207. **PRINT DATE** _____
 208. **PRINT SIGNATURE** _____
 209. **PRINT NAME** _____
 210. **PRINT ADDRESS** _____
 211. **PRINT CITY** _____
 212. **PRINT STATE** _____
 213. **PRINT ZIP** _____
 214. **PRINT PHONE** _____
 215. **PRINT DATE** _____
 216. **PRINT SIGNATURE** _____
 217. **PRINT NAME** _____
 218. **PRINT ADDRESS** _____
 219. **PRINT CITY** _____
 220. **PRINT STATE** _____


LEGEND

	SITE BOUNDARY
	EXISTING ROAD
	EXISTING BUILDING
	PROPOSED BUILDING
	OPEN SPACE RESERVATION

SITE PLAN

APPLICANT

PLAN SHOWING THE PROPOSED ADDITIONAL CONSTRUCTION OF FOR 'AAA' ENGINEERING COLLEGE IN S.NOs:152/3, 158/2, 161, 162/1, 162/2, 163/1, 163/2, 165/1A, 165/2, 166/2, 167/1, 167/2, 168, 169, 170/1A, 170/1B, 170/2, 171, 172/2A, 173, 179/1, 179/2, 180/1, 180/2, 181, 183/2, 185A/2, 285A/3, 286A/1, 285A/2, 285A/3, 286A/1, 286A/2 OF AMATHUR VILLAGE/PANCHAYAT, VIRDHUNAGAR TALUK, VIRDHUNAGAR DISTRICT.

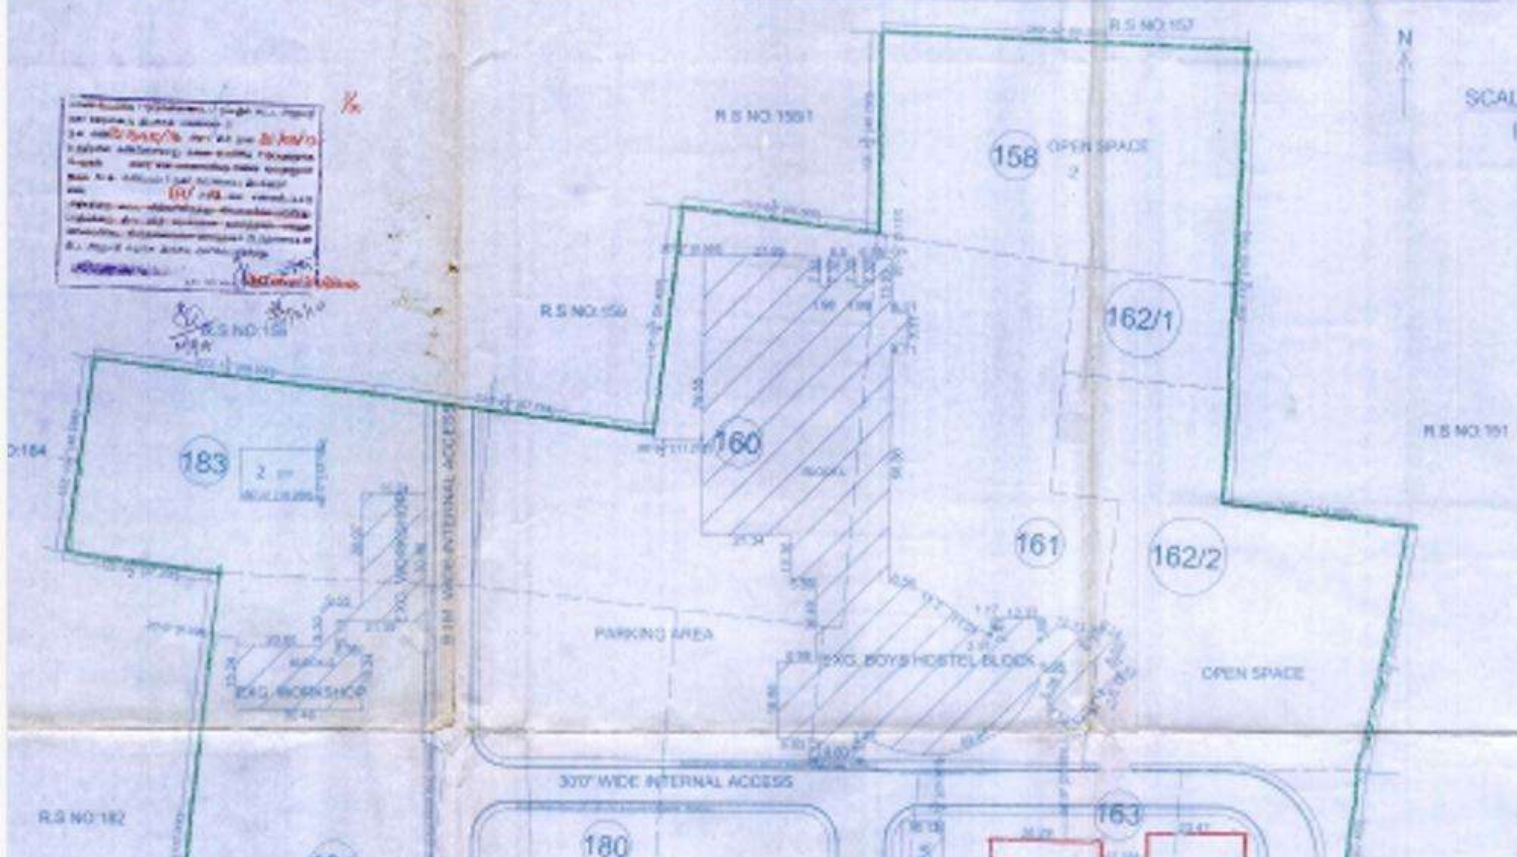

SHEET NO. 1	
EXTENT OF SITE - 40.72 Acres - 177503.26 Sq. M	854786.82 Sq. M
PRO. 2nd & 3rd YEAR BLOCK-A	
AREA OF GROUND FLOOR	3412.11 Sq. M
AREA OF FIRST FLOOR	3412.11 Sq. M
AREA OF SECOND FLOOR	2336.57 Sq. M
AREA OF THIRD FLOOR	3250.80 Sq. M
AREA OF HEAD ROOM	128.12 Sq. M (NON FSB)
PRO. 1st YEAR BLOCK-B	
AREA OF GROUND FLOOR	925.80 Sq. M
AREA OF FIRST FLOOR	925.80 Sq. M
AREA OF HEAD ROOM	50.51 Sq. M (NON FSB)
PRO. ADMINISTRATIVE BLOCK-C	
AREA OF GROUND FLOOR	470.71 Sq. M
AREA OF FIRST FLOOR	470.71 Sq. M
AREA OF HEAD ROOM	50.51 Sq. M (NON FSB)
PRO. POWER HOUSE BLOCK-D	
AREA OF GROUND FLOOR	180.50 Sq. M
PRO. CANTEN BLOCK-E	
EXIS. FIRST YEAR BLOCK-F	
AREA OF GROUND FLOOR	2856.38 Sq. M
AREA OF FIRST FLOOR	2856.38 Sq. M
AREA OF SECOND FLOOR	2234.86 Sq. M
AREA OF THIRD FLOOR	1578.34 Sq. M
ENG. WORKSHOP BLOCK-G	
AREA OF GROUND FLOOR	853.18 Sq. M
ENG. STORE AREA BLOCK-H	
AREA OF GROUND FLOOR	470.41 Sq. M
ENG. SECURITY ROOM & MAINTENANCE YARD BLOCK-I	
AREA OF GROUND FLOOR	141.44 Sq. M
ENG. SECURITY ROOM BLOCK-J	
AREA OF GROUND FLOOR	40.80 Sq. M
ENG. GIRLS HOSTEL BLOCK-K	
AREA OF GROUND FLOOR	4556.87 Sq. M
AREA OF FIRST FLOOR	3523.15 Sq. M
AREA OF SECOND FLOOR	3523.15 Sq. M
AREA OF THIRD FLOOR	30.87 Sq. M
ENG. BOYS HOSTEL BLOCK-L	
AREA OF GROUND FLOOR	4556.87 Sq. M
AREA OF FIRST FLOOR	3523.15 Sq. M
AREA OF SECOND FLOOR	3523.15 Sq. M
AREA OF THIRD FLOOR	30.87 Sq. M
TOTAL BUILT UP AREA	10276.27 Sq. M
TOTAL ENG. BUILT UP AREA	3587.14 Sq. M
TOTAL PRO. BUILT UP AREA	17266.82 Sq. M
F.S.I. = TOTAL BUILT UP AREA / SITE AREA	50215.37 Sq. M / 854786.82 Sq. M = 0.200
FLOT COVERAGE = TOTAL G.F. FLOOR AREA / SITE AREA	19661.30 Sq. M / 854786.82 Sq. M X 100 = 2.29 %